


ISSUE	DATE	AMENDMENTS
8	18.10.95	REMOVE START CIRCUIT - JGL
9	30.10.95	CHESS - ROTATE SWITCH 90 - DD
10	24/10/96	WIRING CHANGED ON ROTARY SWITCH/WATER PUMP - MTD
11	14/10/98	HOURMETER AND PTCR ADDED - MTD
12	7/10/03	COLORS ADDED - WDA
13	5/11/03	T/B FOR PUMP REMOVED - WDA

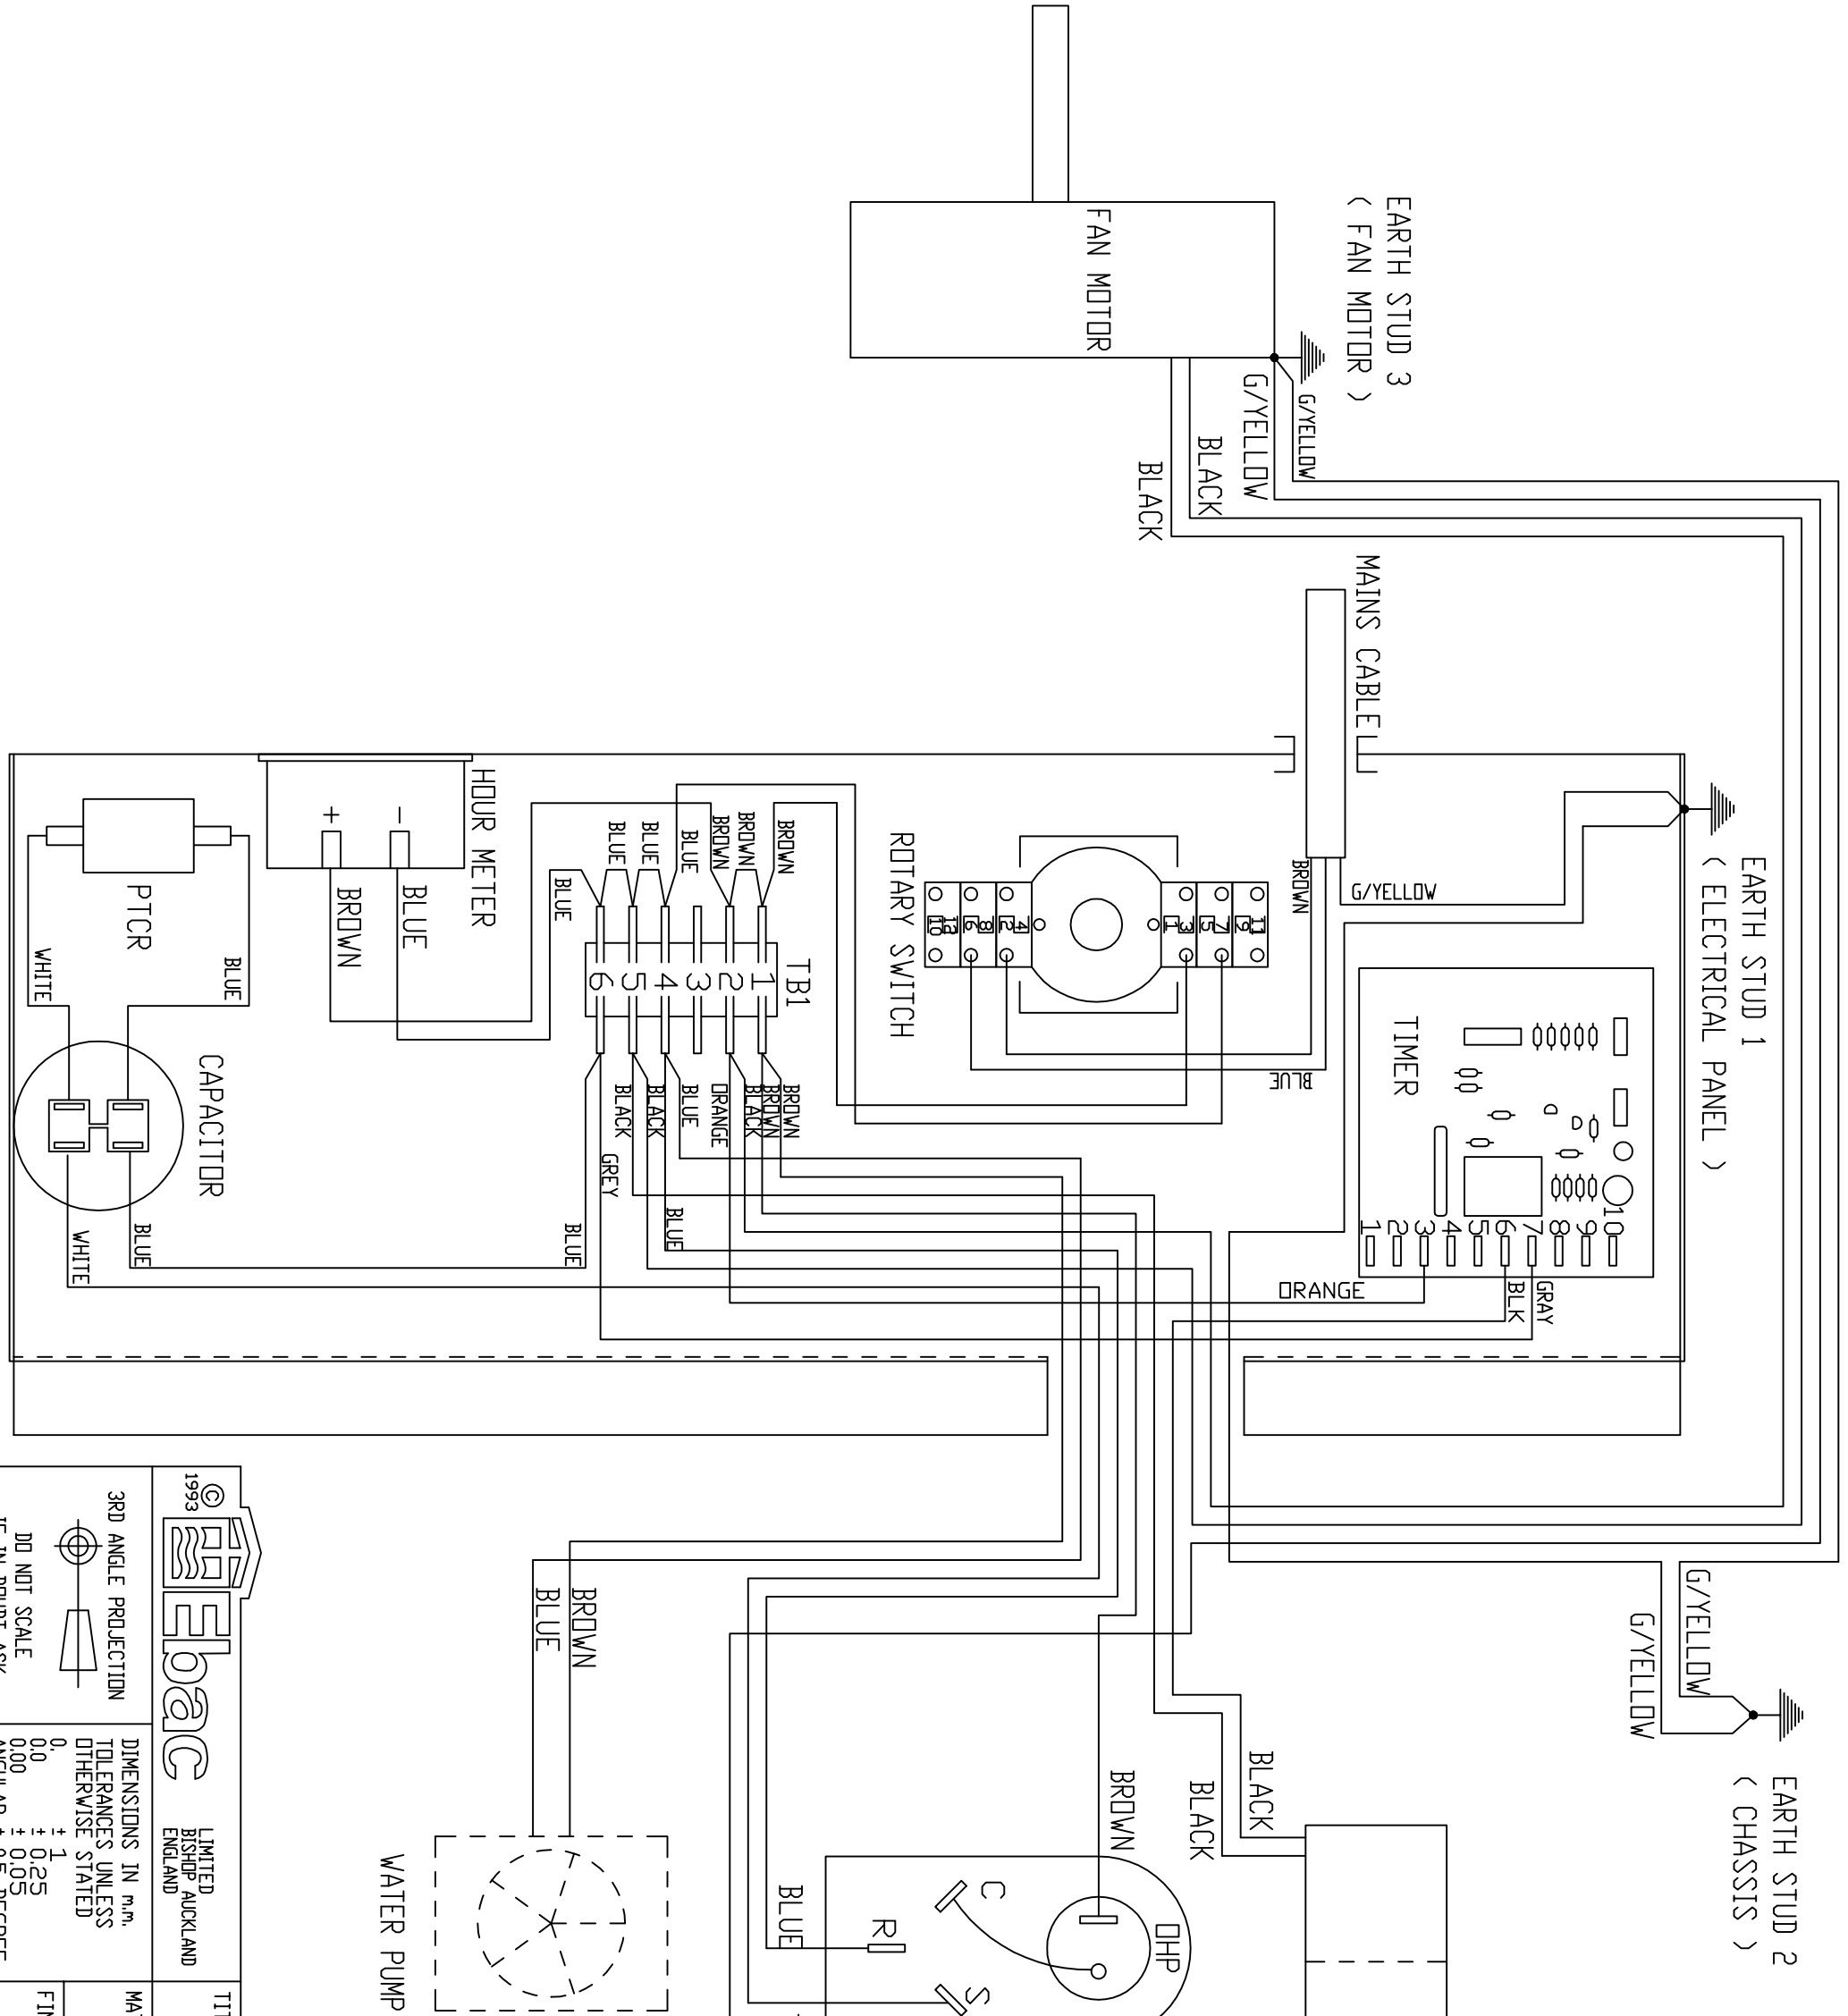

**NOTE :- HOUR METER AND PUMP ARE FITTED BY EBAC SYSTEMS**

© 1993  
LIMITED  
BISHOP AUCKLAND  
ENGLAND

**TITLE**  
WIRING DIAGRAM  
BUILDING DRYER - SERVPRO

**3RD ANGLE PROJECTION**  
DD NOT SCALE  
IF IN DOUBT ASK

**DIMENSIONS IN mm**  
TOLERANCES UNLESS OTHERWISE STATED

0 ± 0.25  
0.0 ± 0.05  
ANGULAR ± 0.5 DEGREE

**MATERIAL**  
-----

**FINISH**  
-----

**DRAWN :** JG LAVERICK  
CAD SCALE : 1/2

**DRG.ND**  
5010246

**NOTE :- HOUR METER AND PUMP ARE FITTED BY EBAC SYSTEMS**

**SHEET**  
1 OF 1